

CONSTRUCTION OF A CONCRETE RAISED CROSSWALK ON THIRD STREET AND A SIDEWALK ON NORTH SANTA MONICA BOULEVARD

Within the City of

BEVERLY HILLS, CALIFORNIA

BID NO. 19-350-39

BID ADDENDUM NO. 1

ADDENDUM NO. 1 for the above referenced project hereby modifies the bid documents, as follows:

Addendum Items:

Addendum Item 1.1

The Notice to Bidders shall be revised as follows:

The date the proposals are due to the City of Beverly Hills shall be changed from Thursday October 24, 2019 to Thursday October 31, 2019.

Addendum Item 1.2

The plans for the raised crosswalks on Third Street are missing Sheet 3 of 3 "Signing and Striping Plan". The missing sheet is attached to this addendum.



Samer Elayyan, P.E.
Project Manager
City of Beverly Hills

10-23-19

Date:


BIDDER'S CERTIFICATION

I hereby acknowledge receipt of Addendum No. 1 and accept all conditions contained herein.

Date: _____

Bidder: _____

By: _____

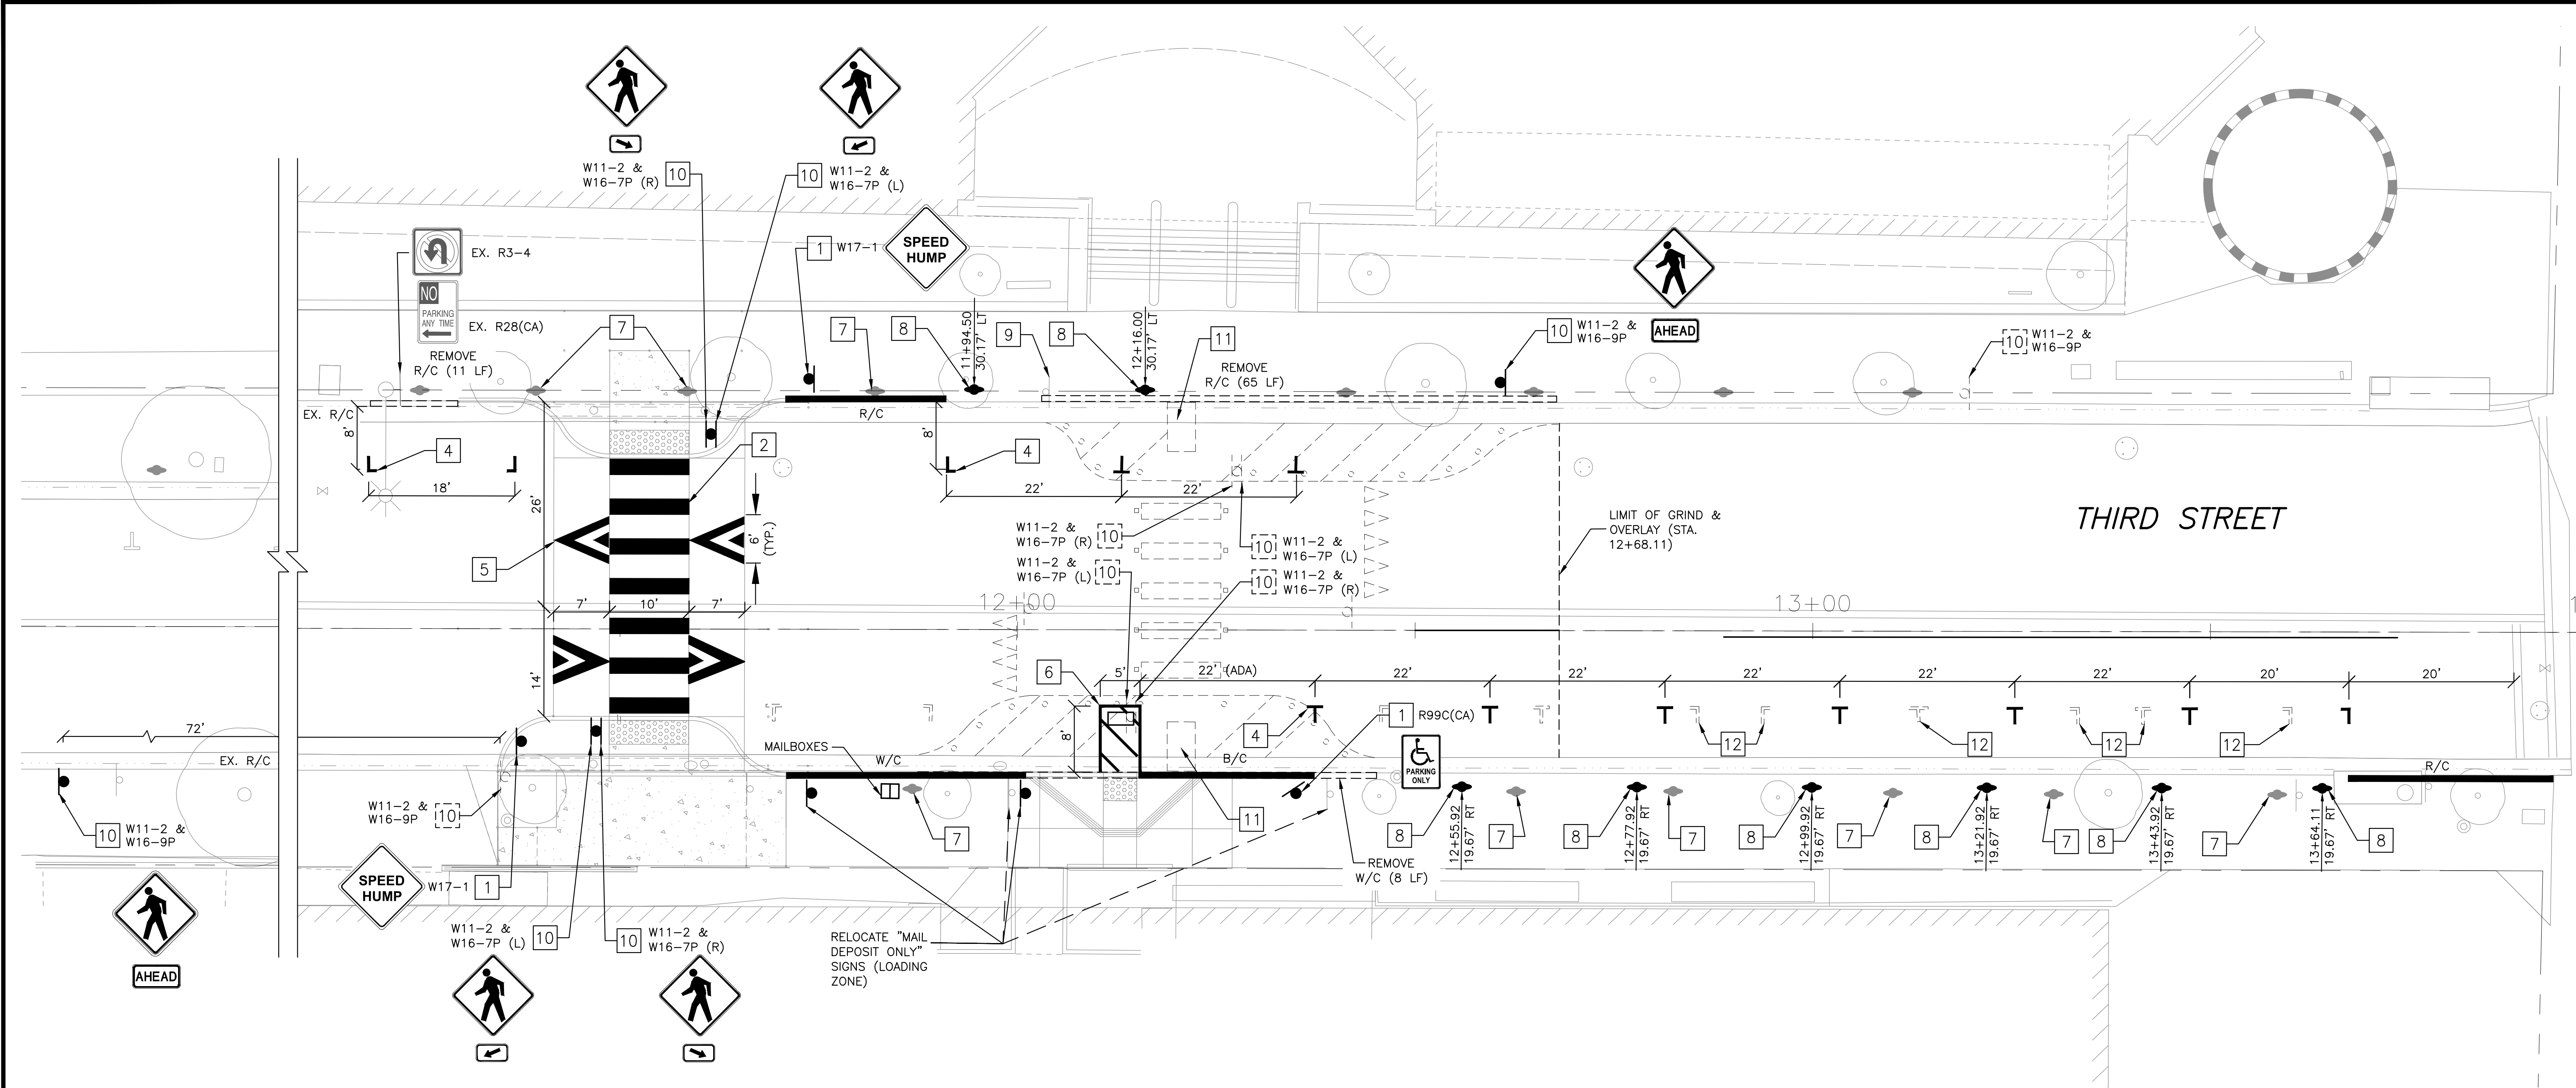

GENERAL NOTES:

1. TRAFFIC CONTROL DEVICES AND SIGNAGE SHALL CONFORM TO 2014 (REVISION 3) EDITION OF CALIFORNIA MANUAL ON UNIFORM TRAFFIC CONTROL DEVICES (CAMUTCD) & CALTRANS STANDARD SPECIFICATIONS AND PLANS DATED 2015.
2. EXISTING PAVEMENT MUST BE SWEEPED CLEAN OF DEBRIS AND LOOSE GRAVEL PRIOR TO PAINTING.
3. SIGN LOCATIONS ARE APPROXIMATE. FINAL LOCATIONS TO BE DETERMINED IN THE FIELD BY THE ENGINEER.
4. ALL PAVEMENT MARKING AND STRIPING LAYOUT (CAT-TRACKING) SHALL BE DONE BY THE CONTRACTOR AND APPROVED BY THE ENGINEER PRIOR TO PLACEMENT.
5. ACCESS TO ALL PRIVATE PROPERTIES SHALL BE MAINTAINED AT ALL TIMES DURING CONSTRUCTION. CONTRACTOR SHALL NOTIFY ALL PROPERTY OWNERS AND OCCUPANTS WITHIN 1,000' OF WORK ZONE OF PLANNED LANE AND ROAD CLOSURES AT LEAST THREE (3) WORKING DAYS IN ADVANCE OF WORK.
6. THE PARKING OF ANY CONSTRUCTION-RELATED VEHICLES OR STORAGE OF ANY MATERIAL IS NOT ALLOWED ON A PUBLIC STREET OR SIDEWALK UNLESS APPROVED IN ADVANCE BY THE CITY ENGINEER.
7. ANY TRAFFIC STRIPING, PAVEMENT MARKINGS, PAVEMENT SURFACE, ETC. DAMAGED OR DESTROYED BY CONTRACTOR'S WORK SHALL BE REPLACED BY CONTRACTOR TO SATISFACTION OF THE CITY ENGINEER AT CONTRACTOR'S SOLE EXPENSE.
8. SIGNS SHALL BE A MINIMUM OF 7' FROM TOP OF SIDEWALK (OR TOP OF CURB) IN ACCORDANCE WITH MUTCD SECTION 2A.18.
9. ALL WARNING SIGNS, INCLUDING ANY SUPPLEMENTAL PLAQUES SHALL BE FLUORESCENT YELLOW-GREEN BACKGROUND WITH A BLACK LEGEND AND BORDER UNLESS OTHERWISE NOTED.


CONSTRUCTION NOTES:

1. INSTALL SIGN POST WITH SIGNS AS SHOWN.
2. INSTALL NEW PRE-FORMED THERMOPLASTIC CONTINENTAL CROSSWALK PER CALTRANS STANDARD PLAN A24F WITH 3' GAP SPACING AND 2' WIDE LONGITUDINAL LINES.
3. SEE CIVIL SHEETS FOR DESIGN DETAILS AND DIMENSIONS OF PROPOSED RAMPS, SIDEWALK, AND CURB GEOMETRY.
4. INSTALL PROPOSED PARKING SPACE (4" WHITE) LENGTH AS SHOWN.
5. INSTALL PROPOSED PRE-FORMED THERMOPLASTIC RAISED CROSSING PAVEMENT MARKINGS AT THE CENTER OF THE TRAVEL LANE, PER CA MUTCD FIGURE 3B-30.
6. INSTALL ACCESSIBLE PARKING AISLE PER CALTRANS STANDARD PLAN A90B TO INCLUDE "NO PARKING" LEGEND (12" HEIGHT), 4" WHITE DIAGONAL LINES AT 3' O.C., AND 4" BLUE LINE BORDER.
7. REMOVE EXISTING PARKING METER.
8. PARKING METER POST PER CITY OF BEVERLY HILLS STD. PLAN BH 606. (CONTRACTOR TO MARK LOCATIONS FOR APPROVAL BY CITY ENGINEER PRIOR TO INSTALLATION).
9. REMOVE EXISTING GROUND MOUNTED SIGN AND POST.
10. RELOCATE EXISTING SIGN PANEL(S) ONTO NEW POST AS SHOWN.
[10] EXISTING LOCATION
[10] RELOCATED LOCATION
11. REMOVE AND SALVAGE EXISTING TEMPORARY ACCESS RAMP TO THE CITY.
12. EXISTING PAVEMENT STRIPE TO BE REMOVED BY WET BLASTING.

LEGEND:

- +O+ EXISTING FIRE HYDRANT (PROTECT IN PLACE)
- ⊥ EXISTING ON STREET PARKING STALL MARKING
- R/C RED CURB
- W/C WHITE CURB
- B/C BLUE CURB
- EXISTING PAVEMENT STRIPE TO BE REMOVED (INCLUDED IN THE GRIND/OVERLAY UNLESS OTHERWISE NOTED ON THIS PLAN)
- ⊥ NEW ON STREET PARKING STALL MARKING
- INSTALL NEW ROADSIDE SIGN
- PAINT CURB (COLOR AS SHOWN)

PROPOSED SIGN SCHEDULE			
SIGN	SIZE	QUANTITY	NEW (N) OR RELOCATED (R)
R99C(CA)	12"x18"	1	N
W11-2	30"x30"	6	R
W16-9P	24"x12"	2	R
W16-7P (L)	24"x12"	2	R
W15-7P (R)	24"x12"	2	R
W17-1	30"x30"	2	N

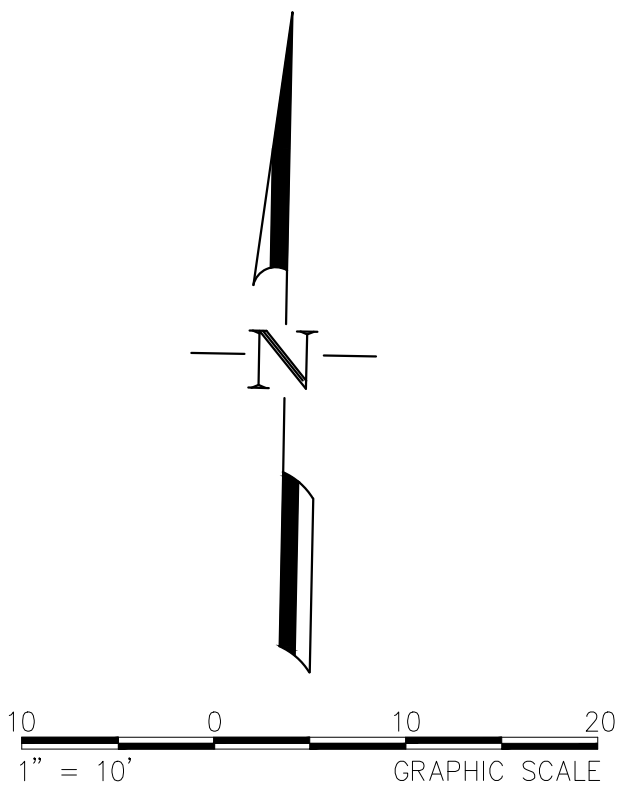

REVISIONS

DATE	DESCRIPTION	BY
2/5/2018		

DESIGNED BY: R. TODA

CHECKED BY: C. STRAYER

DATE: 2/5/19

PROJECT NO: 2772.04

FEHR PEERS

600 Wilshire Boulevard Los Angeles, CA 90017
Suite 050 (213) 261-3050

CITY OF BEVERLY HILLS

3RD STREET RAISED CROSSING

SIGNING & STRIPING PLAN

SHEET

1

OF

1